


Sør
1 : 200

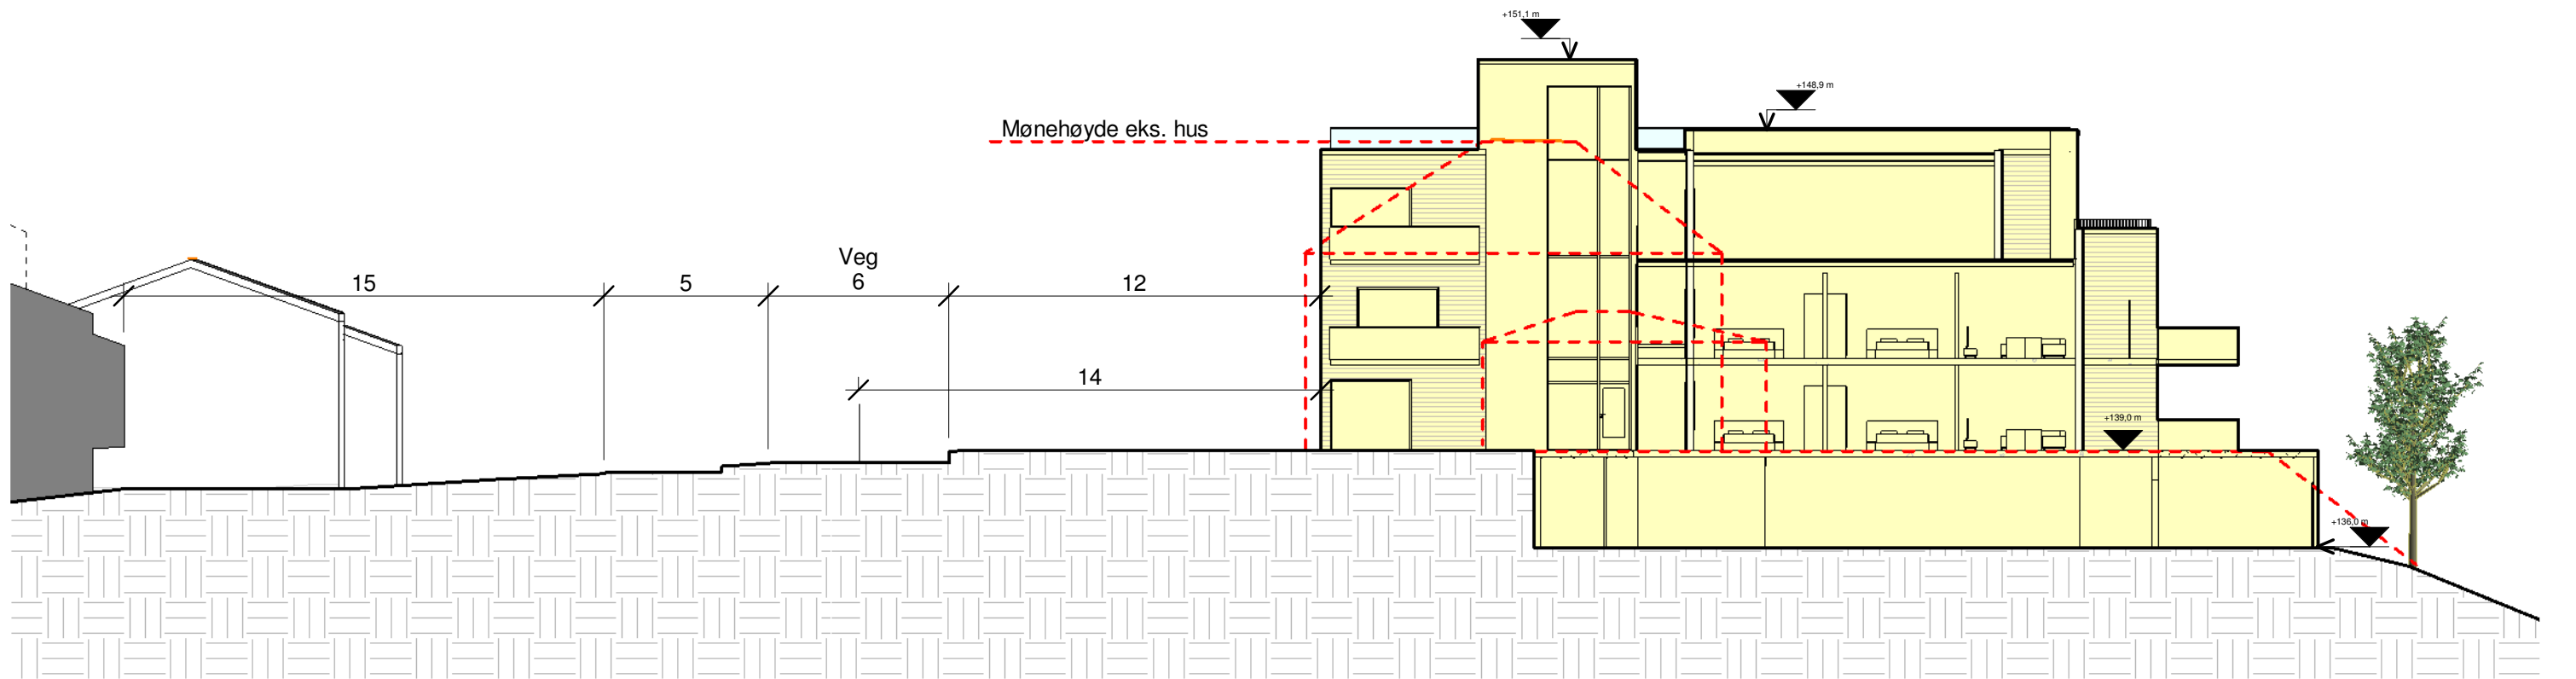

Vest
1 : 200

Frognervegen 61

1825
Dato

ARKPF01
15.05.19

Profiler
Mål. 1 : 200

Tegnet JN Rev.

BESSEGGEN ARKITEKTER